


Note:

Sidewalk configuration varies - see Typical Section.

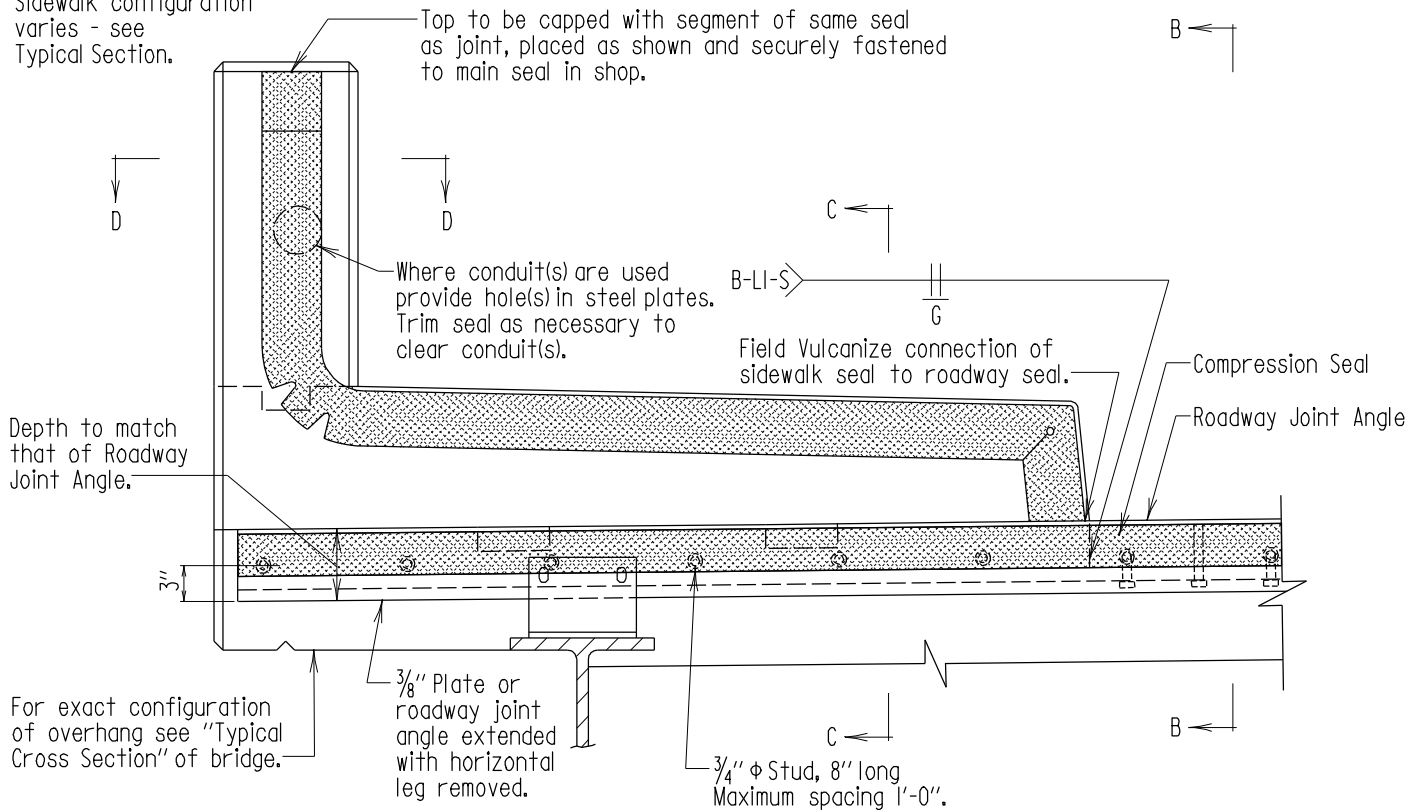


ELEVATION - SECTION A-A

Scale: 3/4" = 1'-0"

Roadway Seal Size	1 3/4"	3"	5"	6"
Sidewalk Seal Size	3"	5"	6"	6"*

* For this width, the sidewalk seal shall be the same size as the roadway seal. Sections C-C and D-D shall be modified to eliminate the 3/8" lip both sides and provide a 1/4" lip one side of the joint.

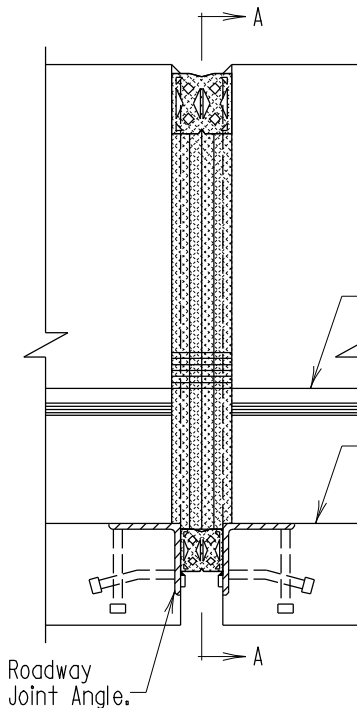


SECTION B-B

Scale: 3/4" = 1'-0"


For sidewalk seal size see table above.

Depth depends on seal size, should be such that when in place seal is 1/4" below sidewalk surface.

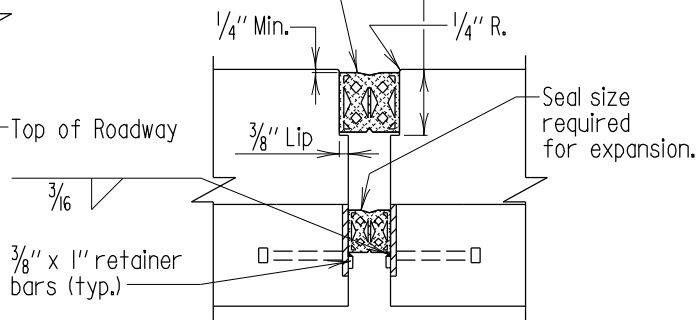

SECTION C-C

Scale: 3/4" = 1'-0"

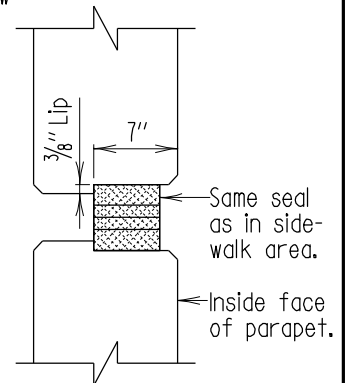

SECTION D-D

Scale: 3/4" = 1'-0"

Note:

1. All sections shown for 90° skew.
2. All steel to be A.S.T.M. A 709, Grade 36 for painting specifications see Section 460.
3. Joint area to be thoroughly cleaned just prior to placing of seal.

FHWA APPROVAL
DATE: 4-4-80

APPROVAL	
<i>L.S. Friedman</i>	DIRECTOR
	OFFICE OF STRUCTURES
DATE:	11/15/79
REVISIONS	
SHA	FHWA
3-20-01	
5-24-01	
7-24-01	
1-7-02	

STATE OF MARYLAND
DEPARTMENT OF TRANSPORTATION
STATE HIGHWAY ADMINISTRATION
OFFICE OF STRUCTURES

FULL HEIGHT COMPRESSION
SEAL ROADWAY JOINT AT SIDEWALKS

STANDARD NO. BR-SS(7.07)-79-96

SHEET 2 OF 2

SUPER-ROADWAY JOINTS